



SOFTLEAF YUCCA



MEXICAN FEATHER GRASS




TRAILING ROSEMARY



SENNA



WHALE TONGUE AGAVE

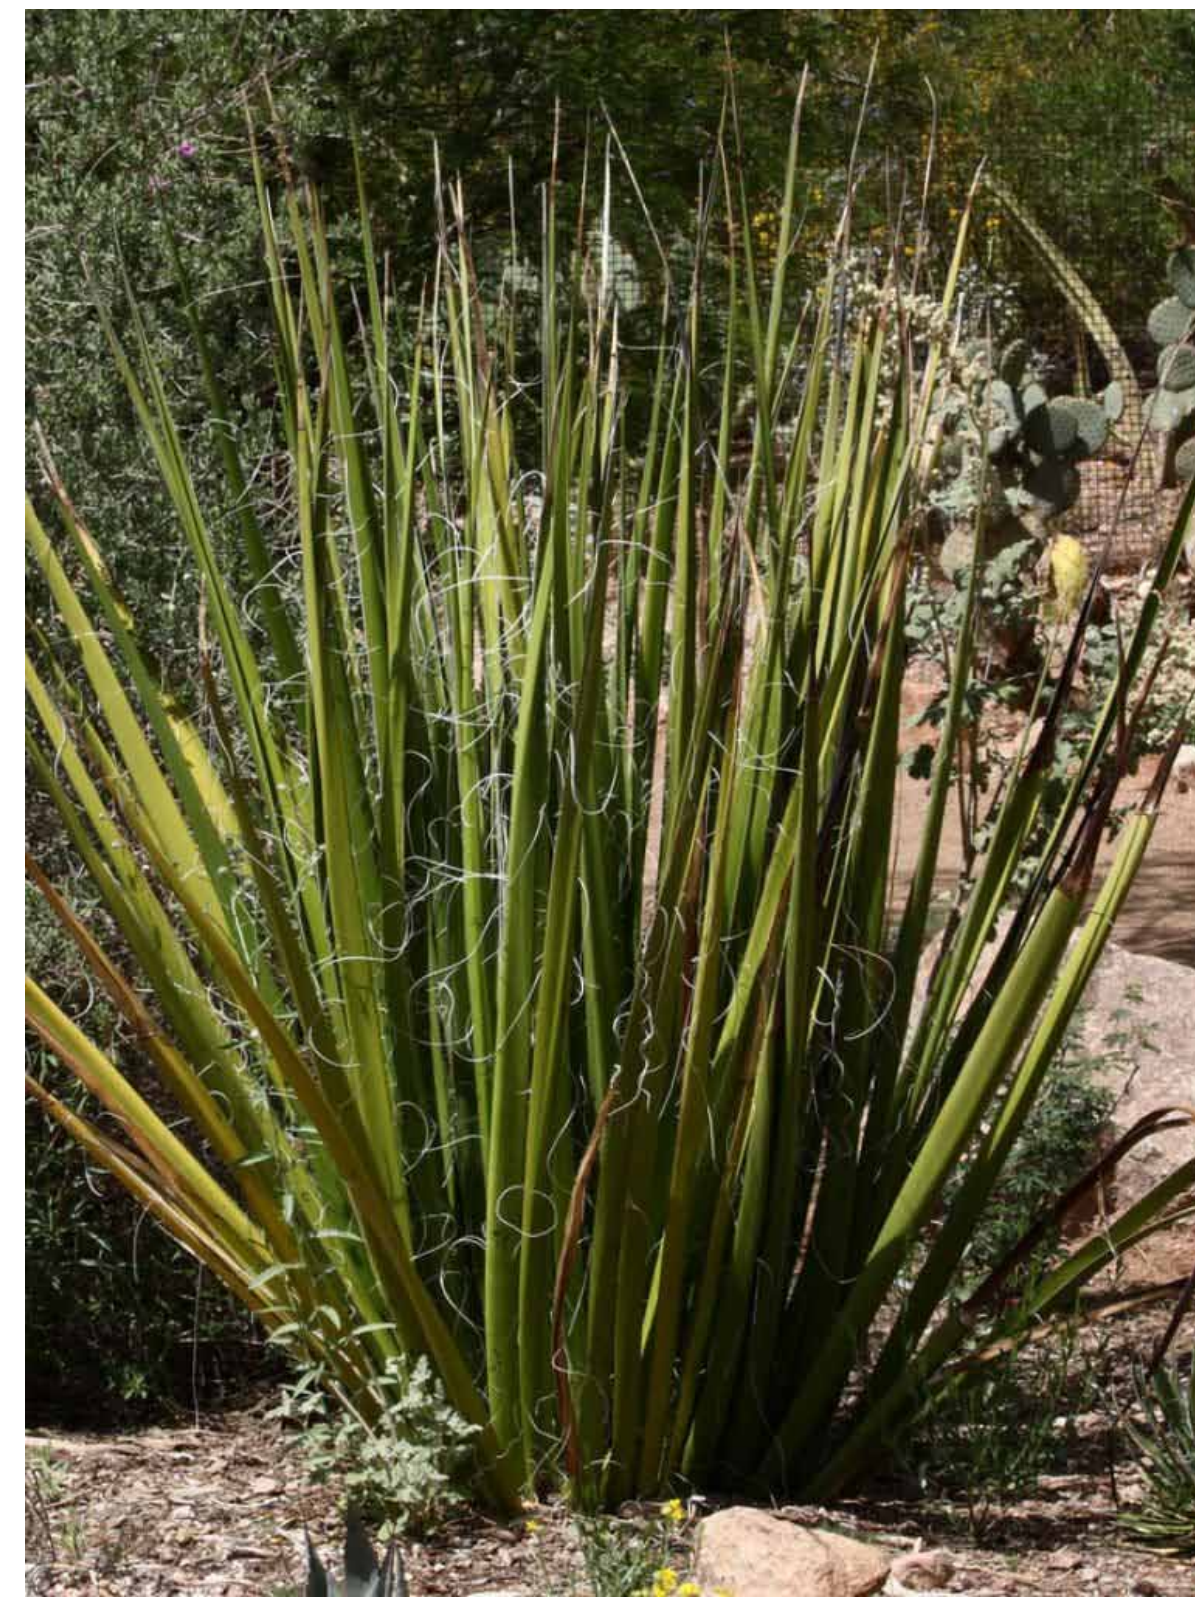

GIANT HESPERALOE



TEXAS SAGE GREEN CLOUD



BIG MUHLY



DESERT MUSEUM PALO VERDE



AGAVE PARRYII



TRAILING WHITE LANTANA

REVISIONS	BY

**structure**  
LANDSCAPES

THIS PLAN INCLUDING ALL DESIGN CONCEPTS, DRAWINGS, AND DETAILS CONTAINED HEREIN SHALL REMAIN THE SOLE PROPERTY OF STRUCTURE LANDSCAPES AND CAN NOT BE DUPLICATED IN PART OR IN WHOLE WITHOUT THE PRIOR WRITTEN PERMISSION OF STRUCTURE LANDSCAPES. THE PURPOSE OF THIS DRAWING IS TO SHOW DESIGN INTENT. EXACT PLACEMENT OF ALL MATERIALS ARE SUBJECT TO ACTUAL SITE CONDITIONS.

PROJECT FOR:  
**1905 Hallam Drive**  
**AUSTIN, TEXAS 78746**

DRAWN BY: MK
CHECKED
DATE 11.29.19
SCALE N.T.S.
SHEET TITLE
SHEET